



Matamata Health Shuttle  
Garage for vehicles  
Sheet 1  
Scale 1:25

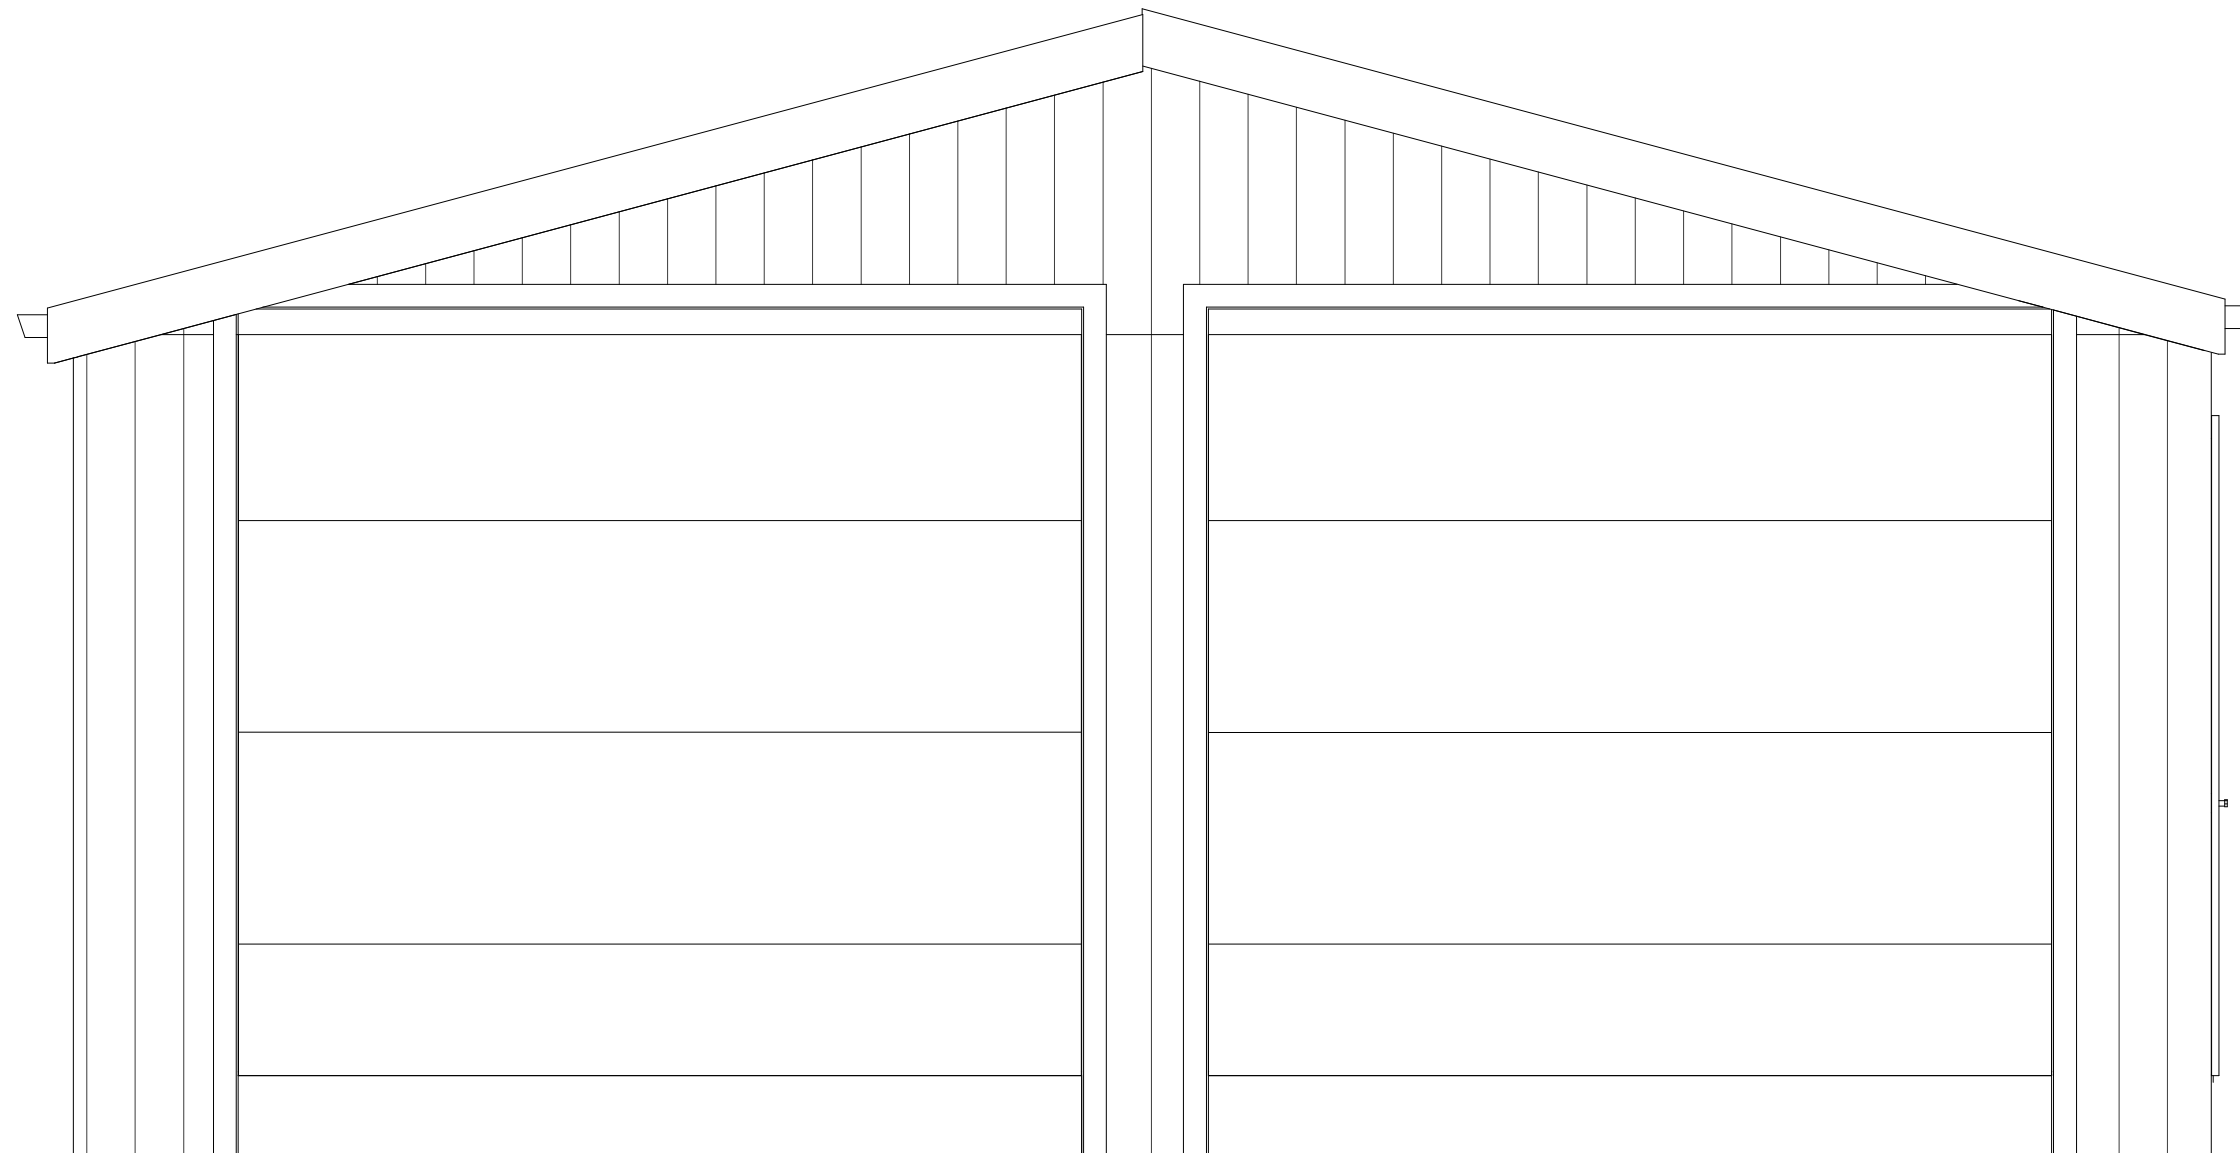


Matamata Health Shuttle  
Garage for vehicles  
Sheet 2  
Scale 1:250

Site plan showing existing trees and land space of 1596m<sup>2</sup>  
And position of proposed relocated building with an extra to  
cater for increase in vehicles. And storage for these  
vehicles.


Fence along Boundary between rail line carpark and rail line

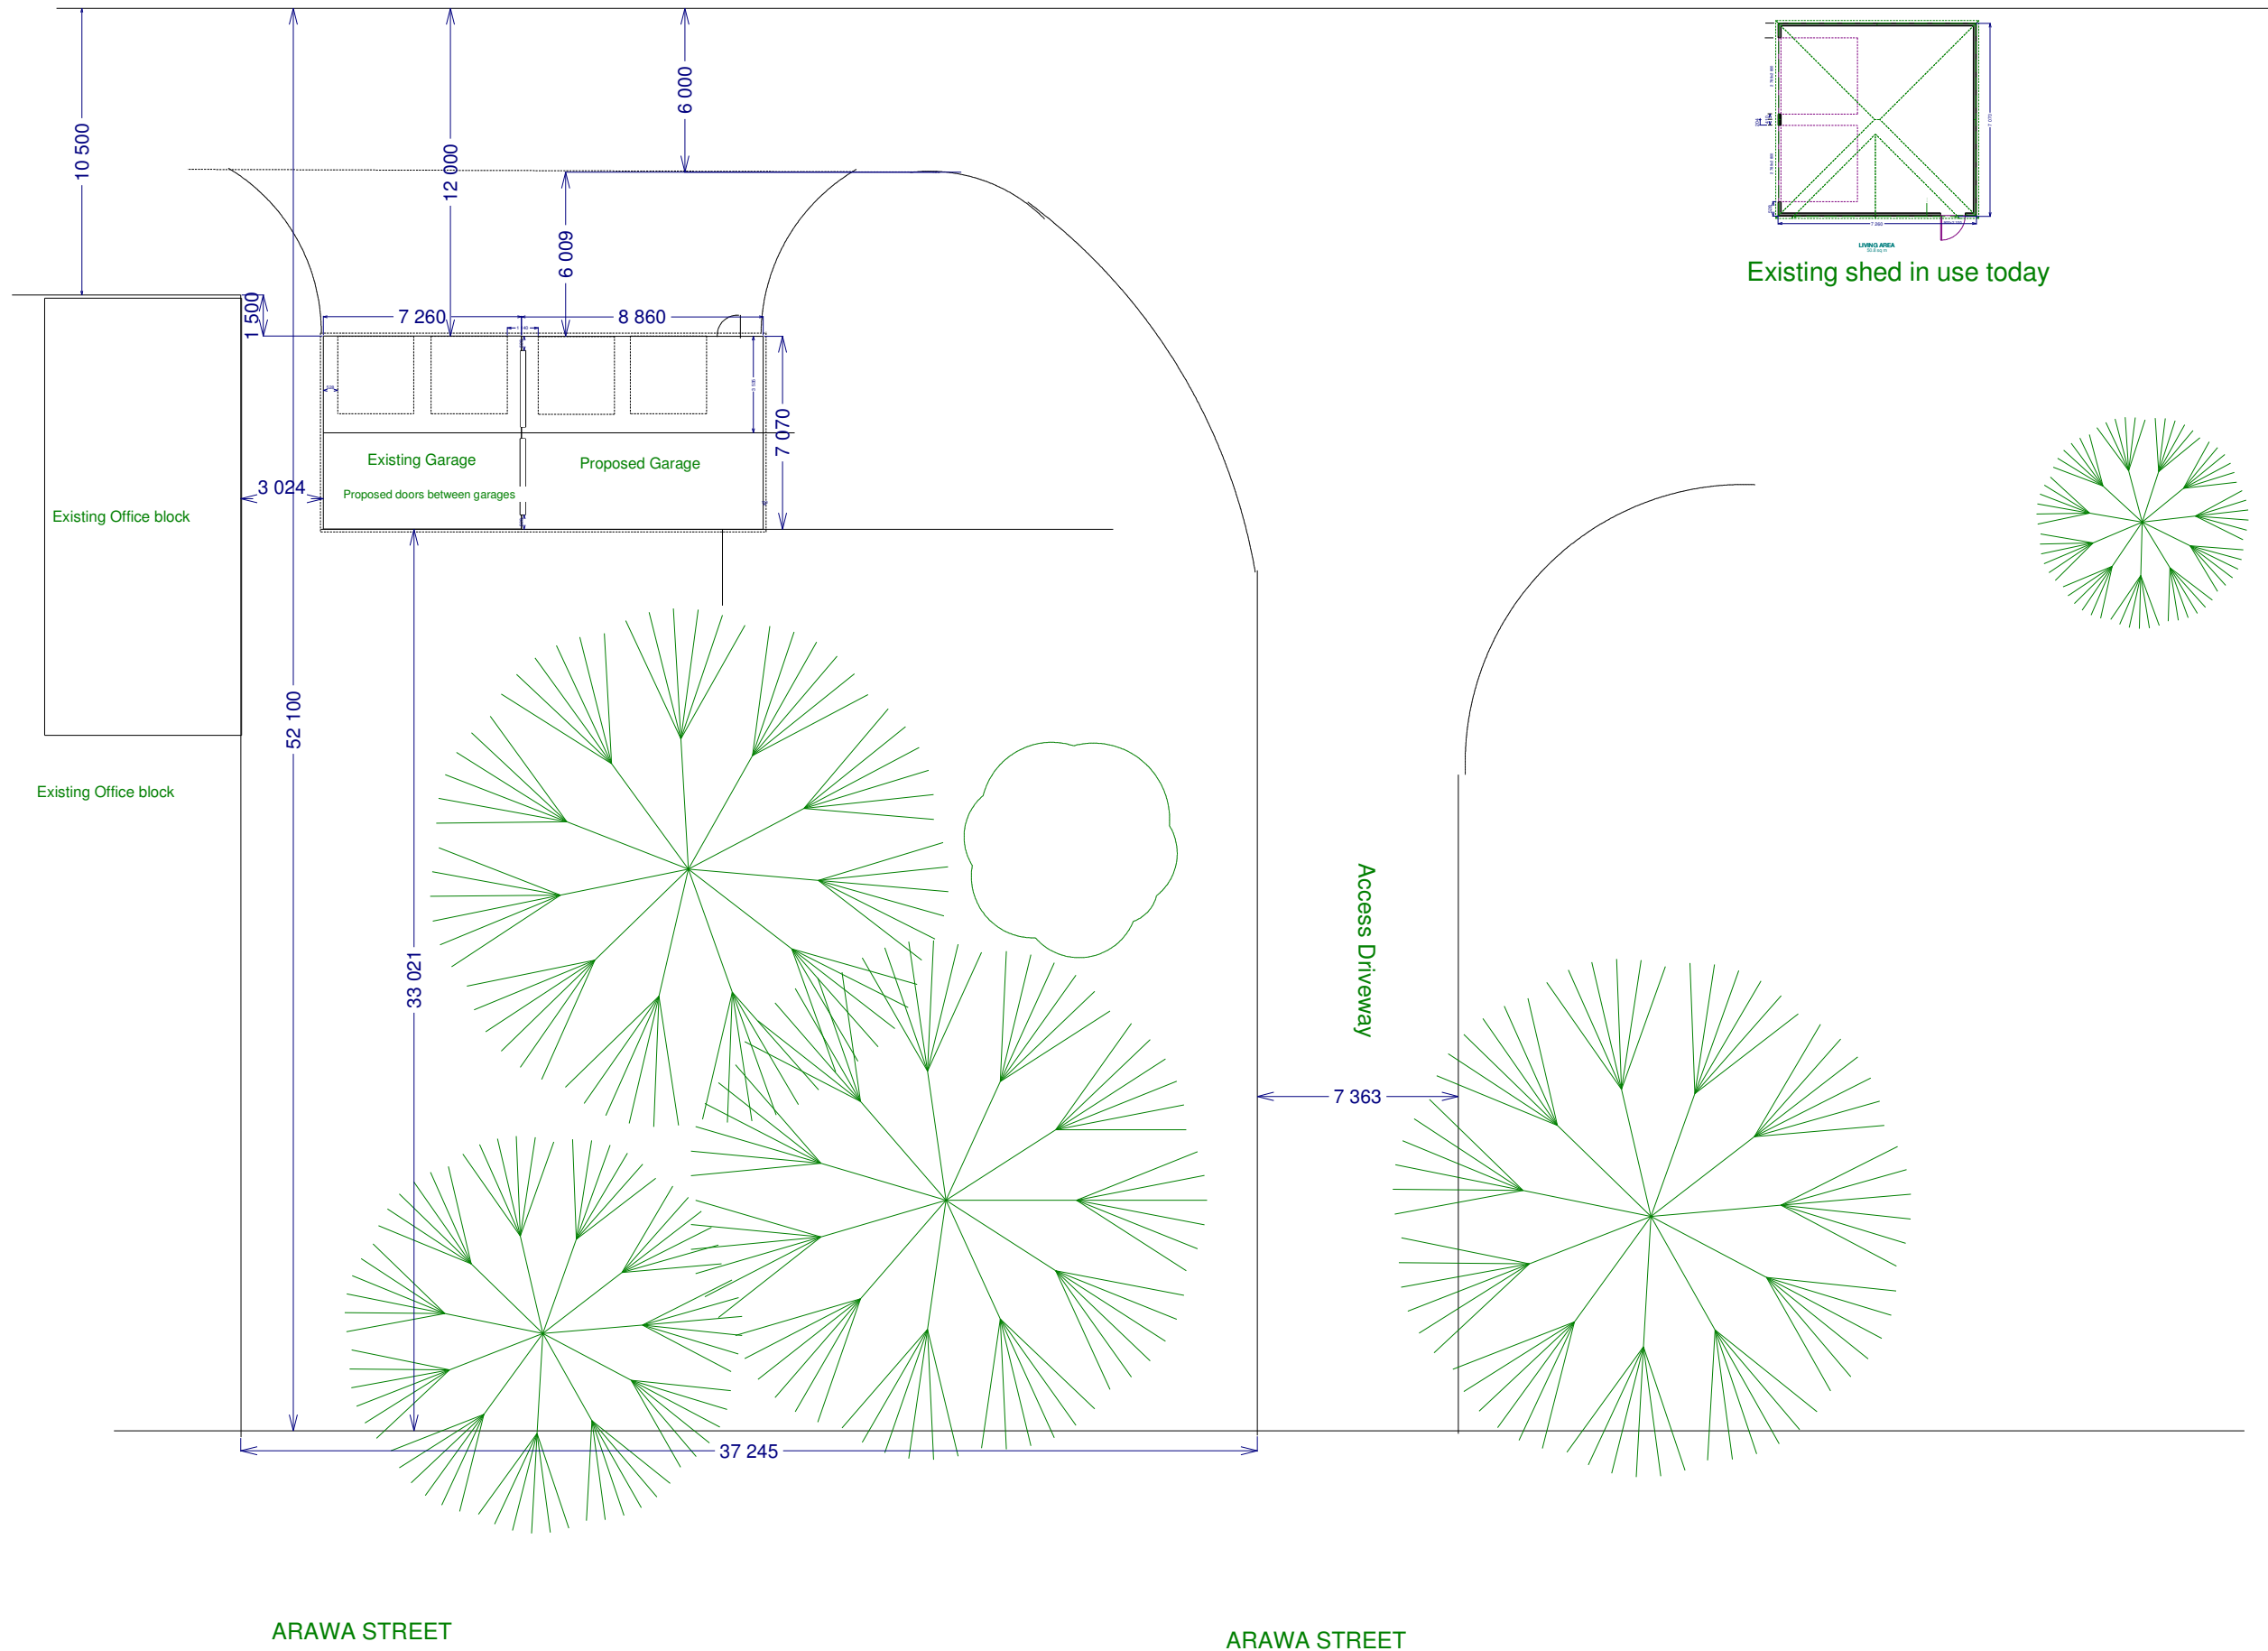

Matamata Health Shuttle  
Garage for vehicles  
Sheet 4  
Scale 1:50

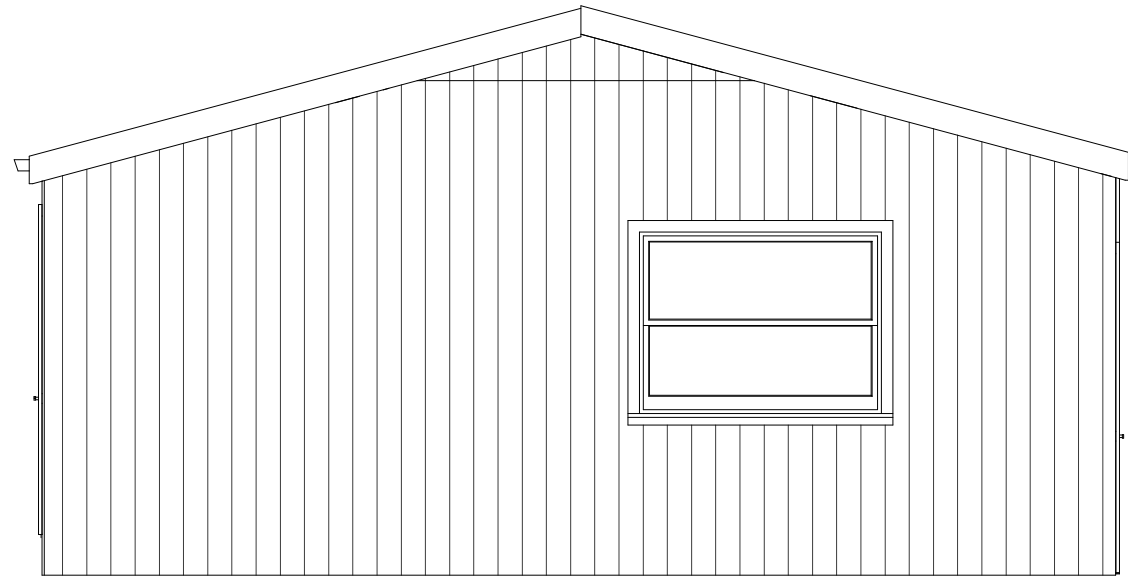


North Elevation

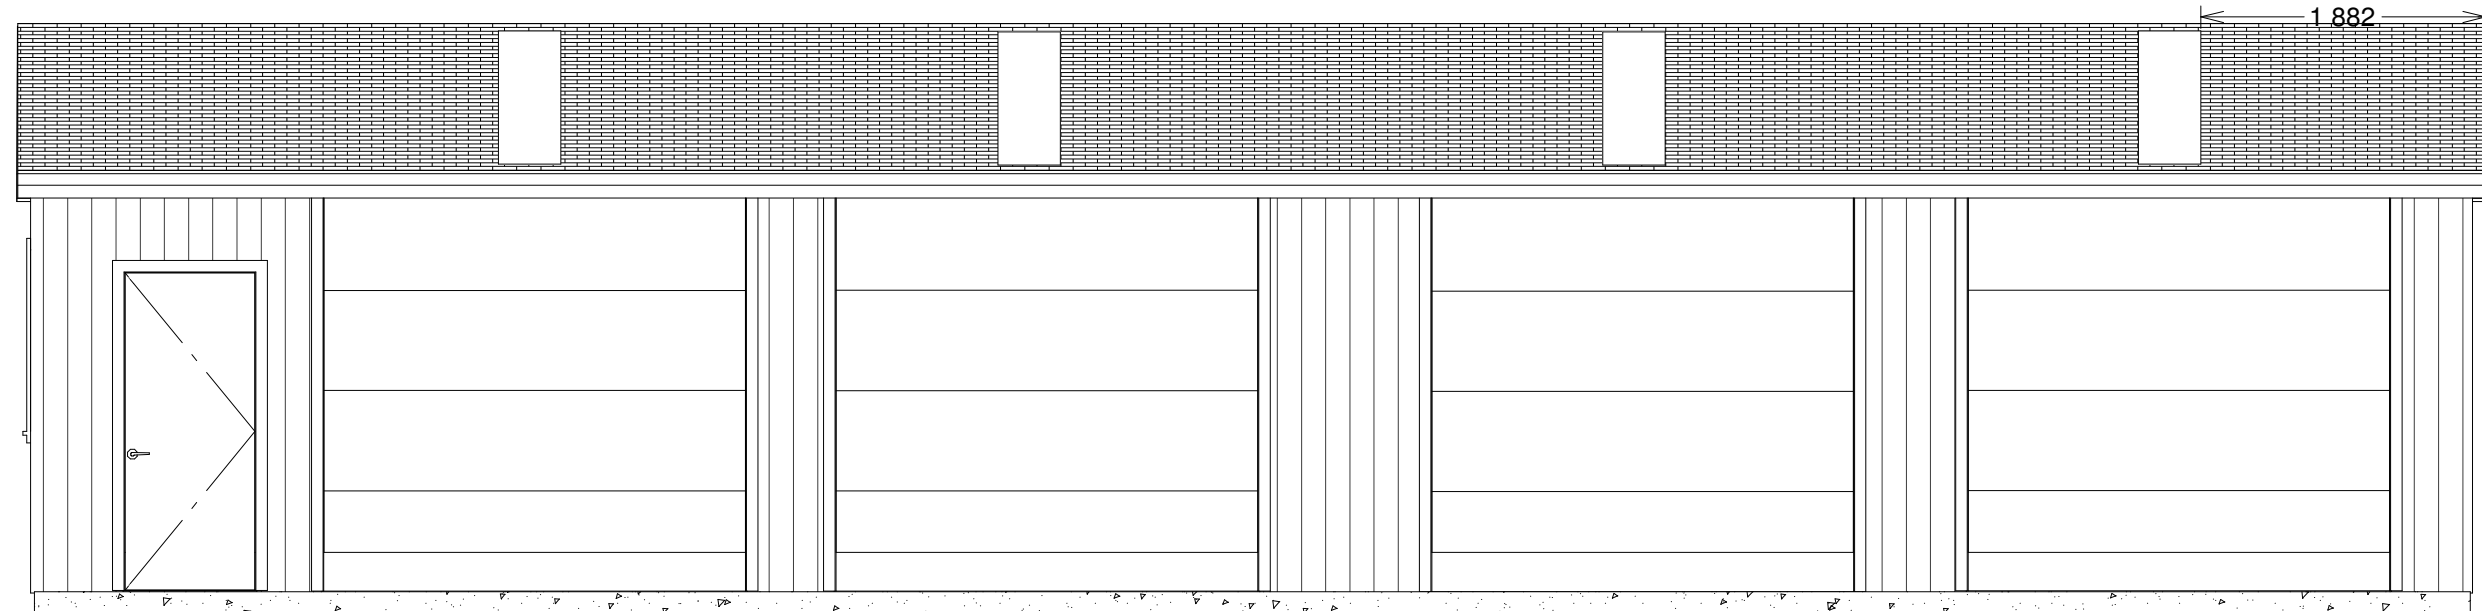

West Elevation

Matamata Health Shuttle  
Garage for vehicles  
Sheet 5  
Scale 1:50

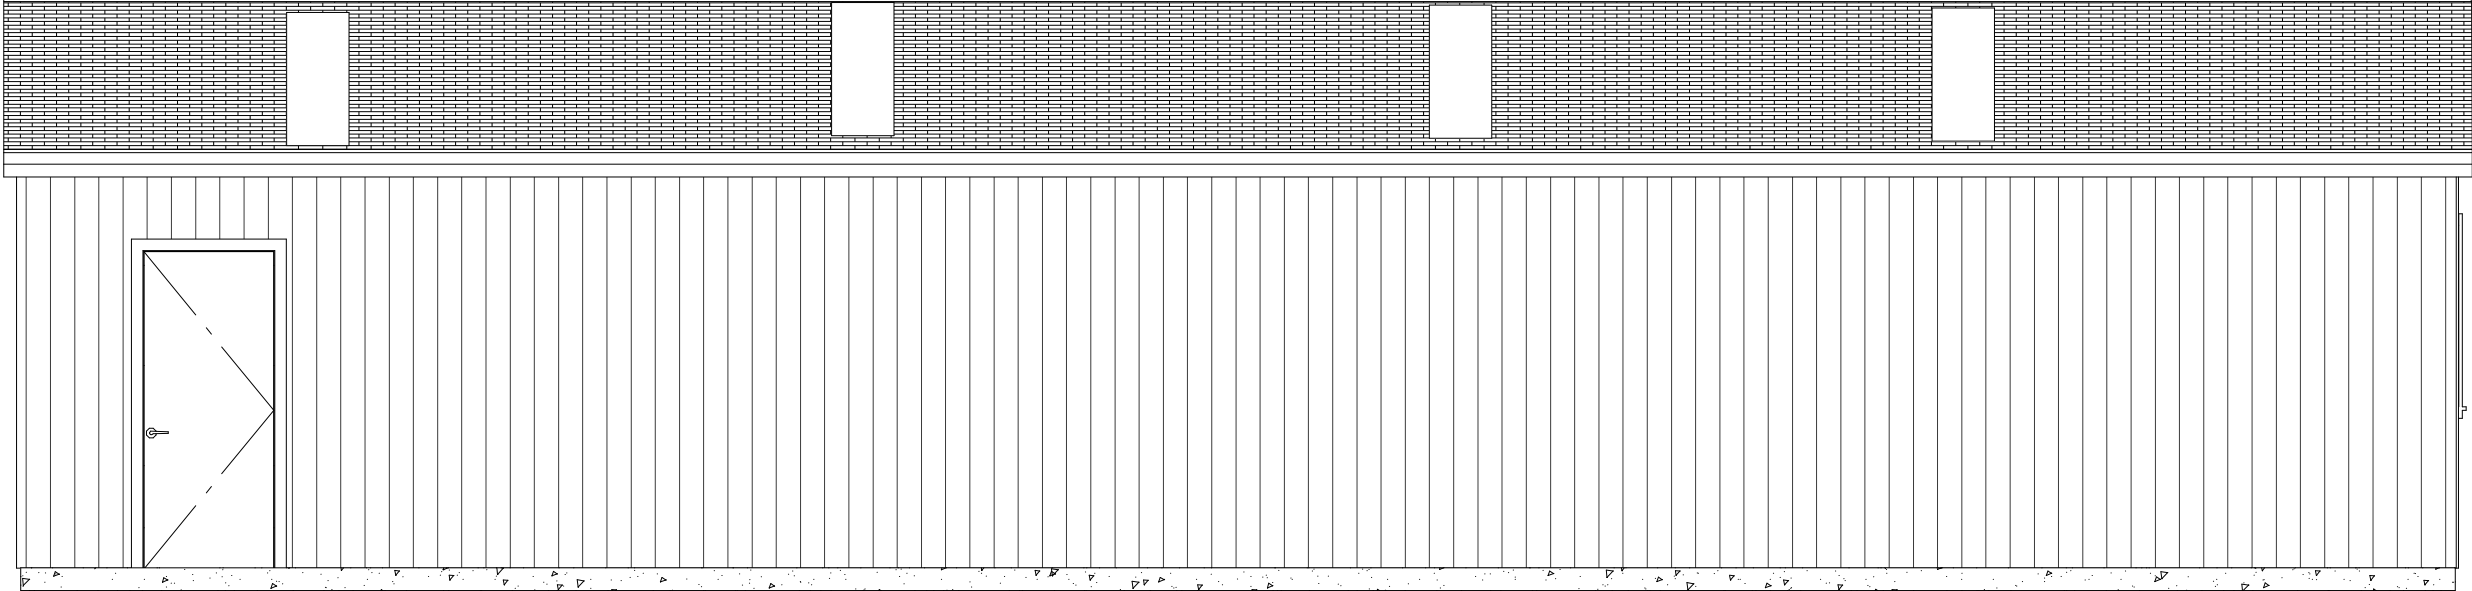

Eastern Elevation