




REV	REVISION DESCRIPTION	DRAWN	CHECKED	APPROVED	DATE
A	Drawing Created	JO	IC		13/09/16

MATAMATA PIAKO DISTRICT COUNCIL
HORRELL ROAD PLAN CHANGE
DESIGNATION PLAN

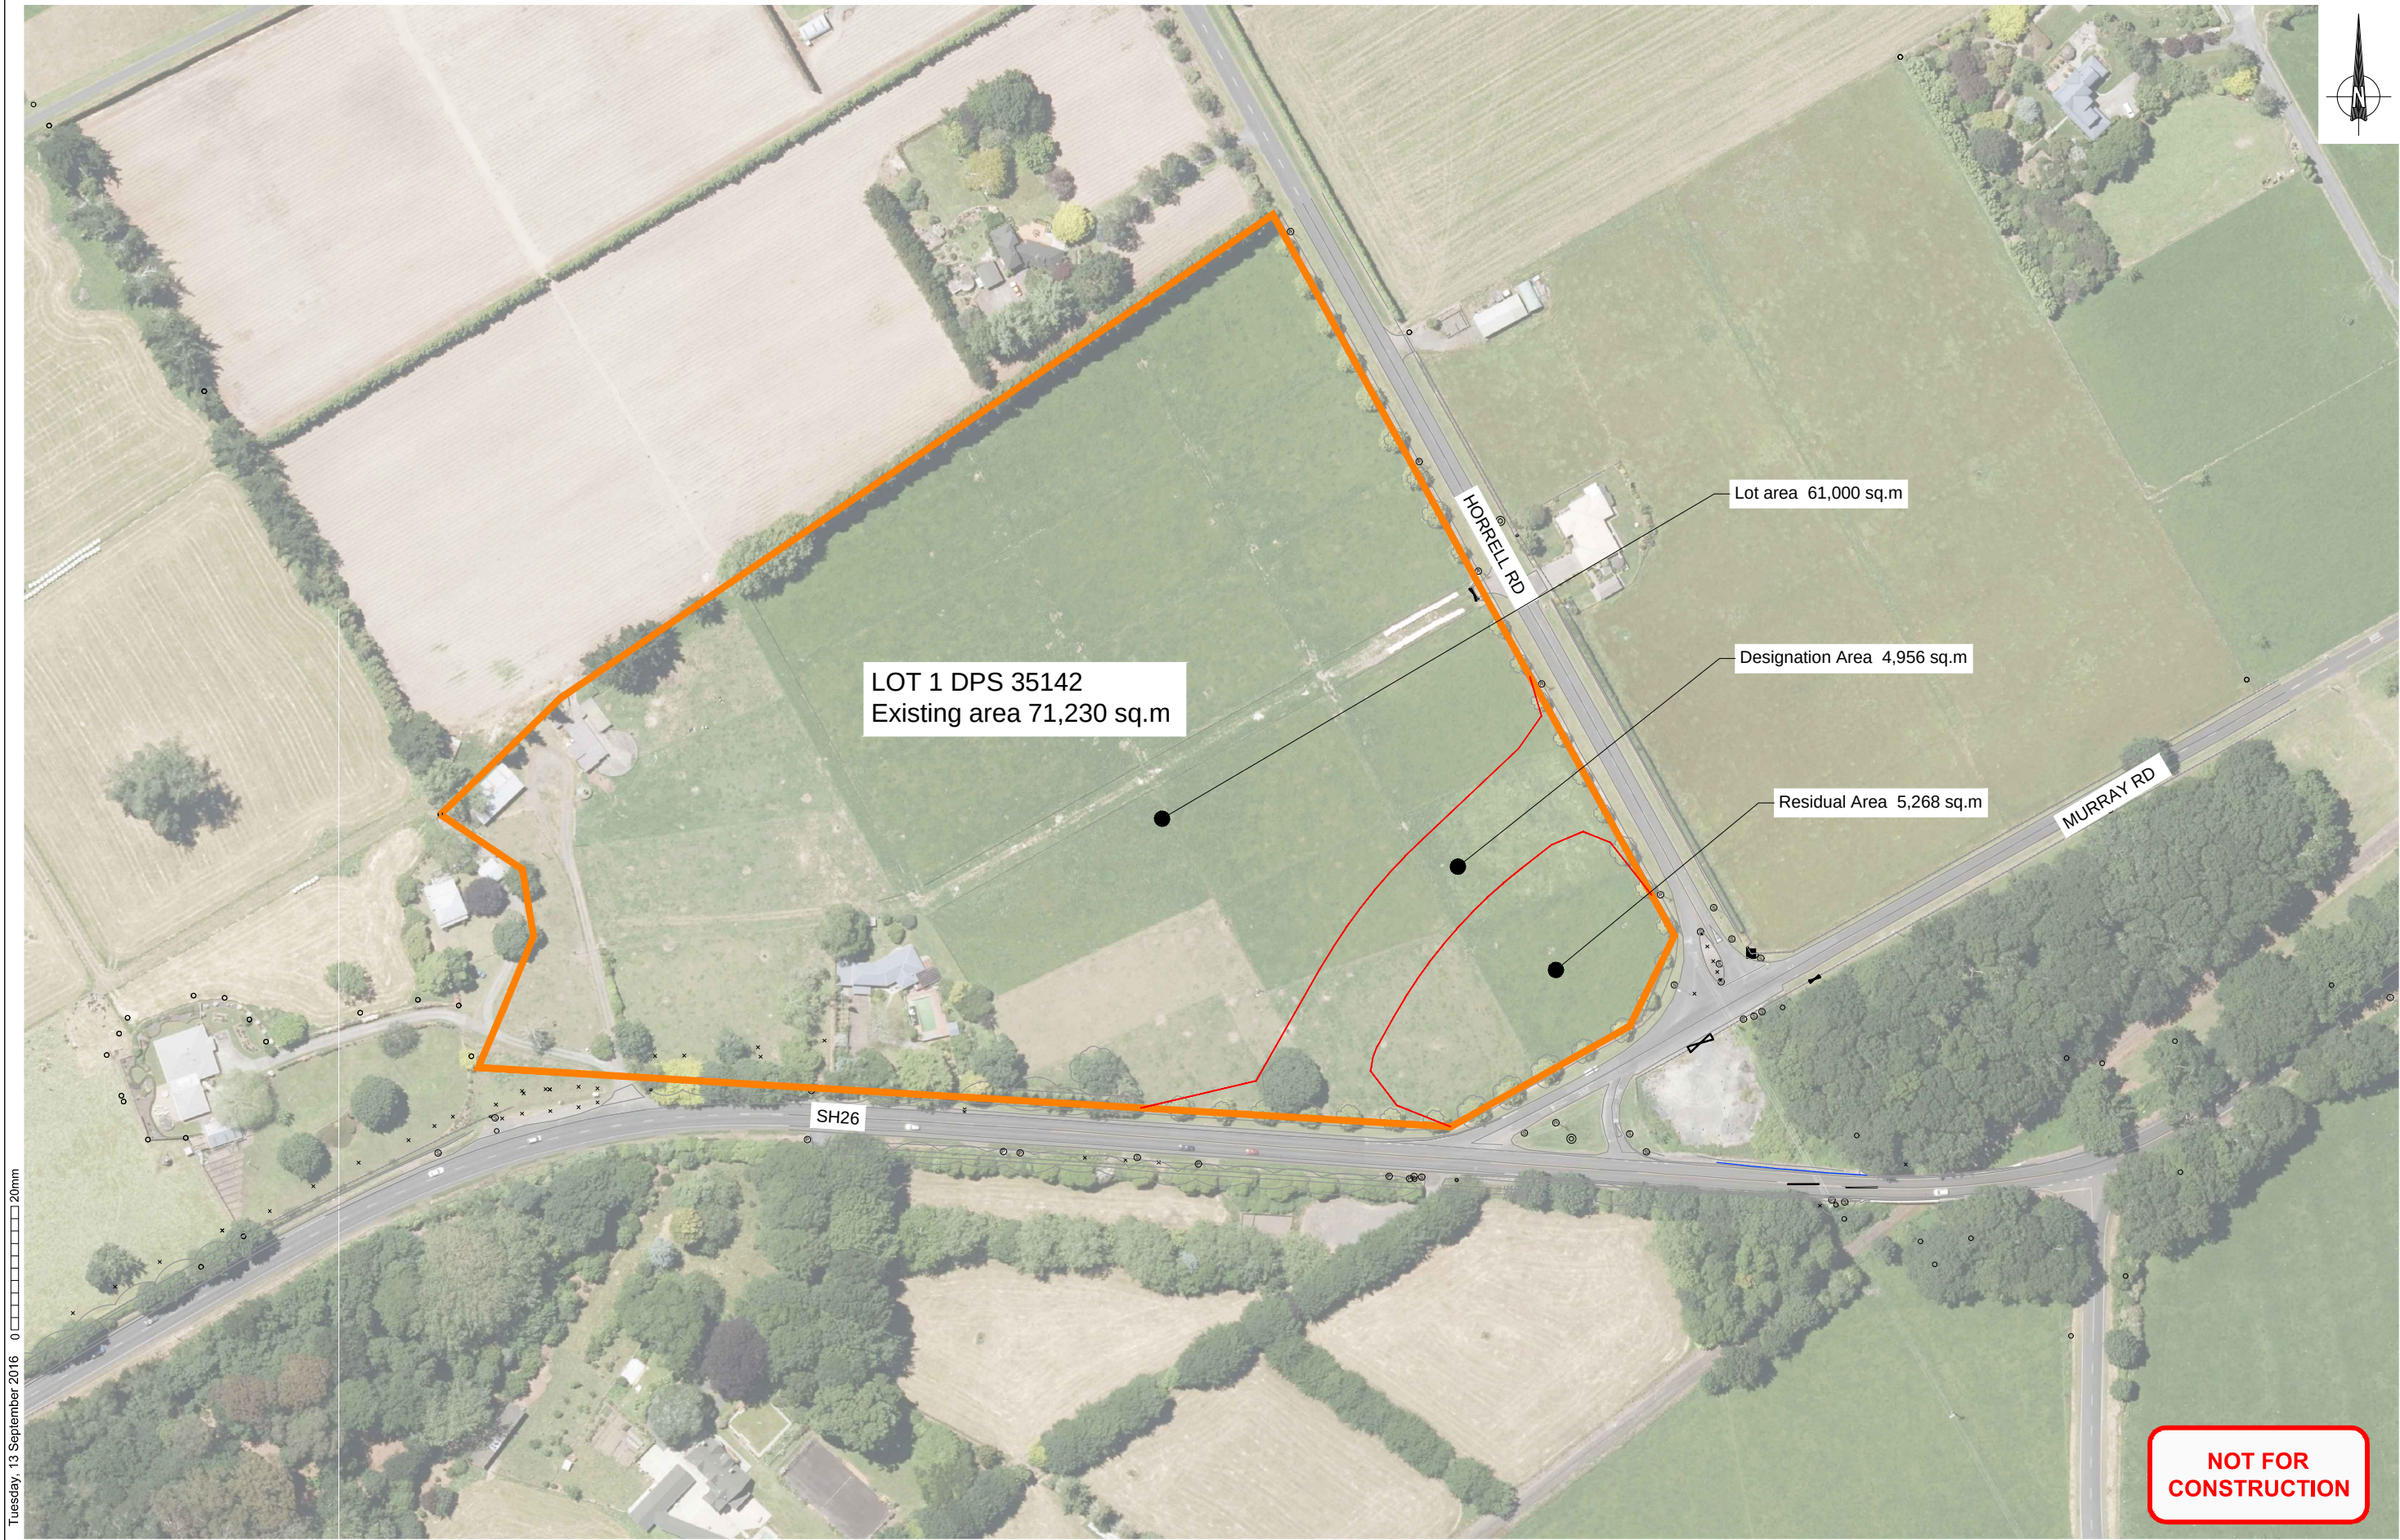

STATUS: WORKING PLOT	REV
DATE: 13/09/2016	SCALE: 1:2000 @ A3
TDG DRAWING NO. 13711-N2A	SHEET NO. 1 of 1
	A