


K:\144150 Hobbiton Proposed Plan Change to District Plan\Hobbiton DCP\Drawings\144150_00_DCP SH1 8.dwg 31/5/2019 10:38 AM bdmieles

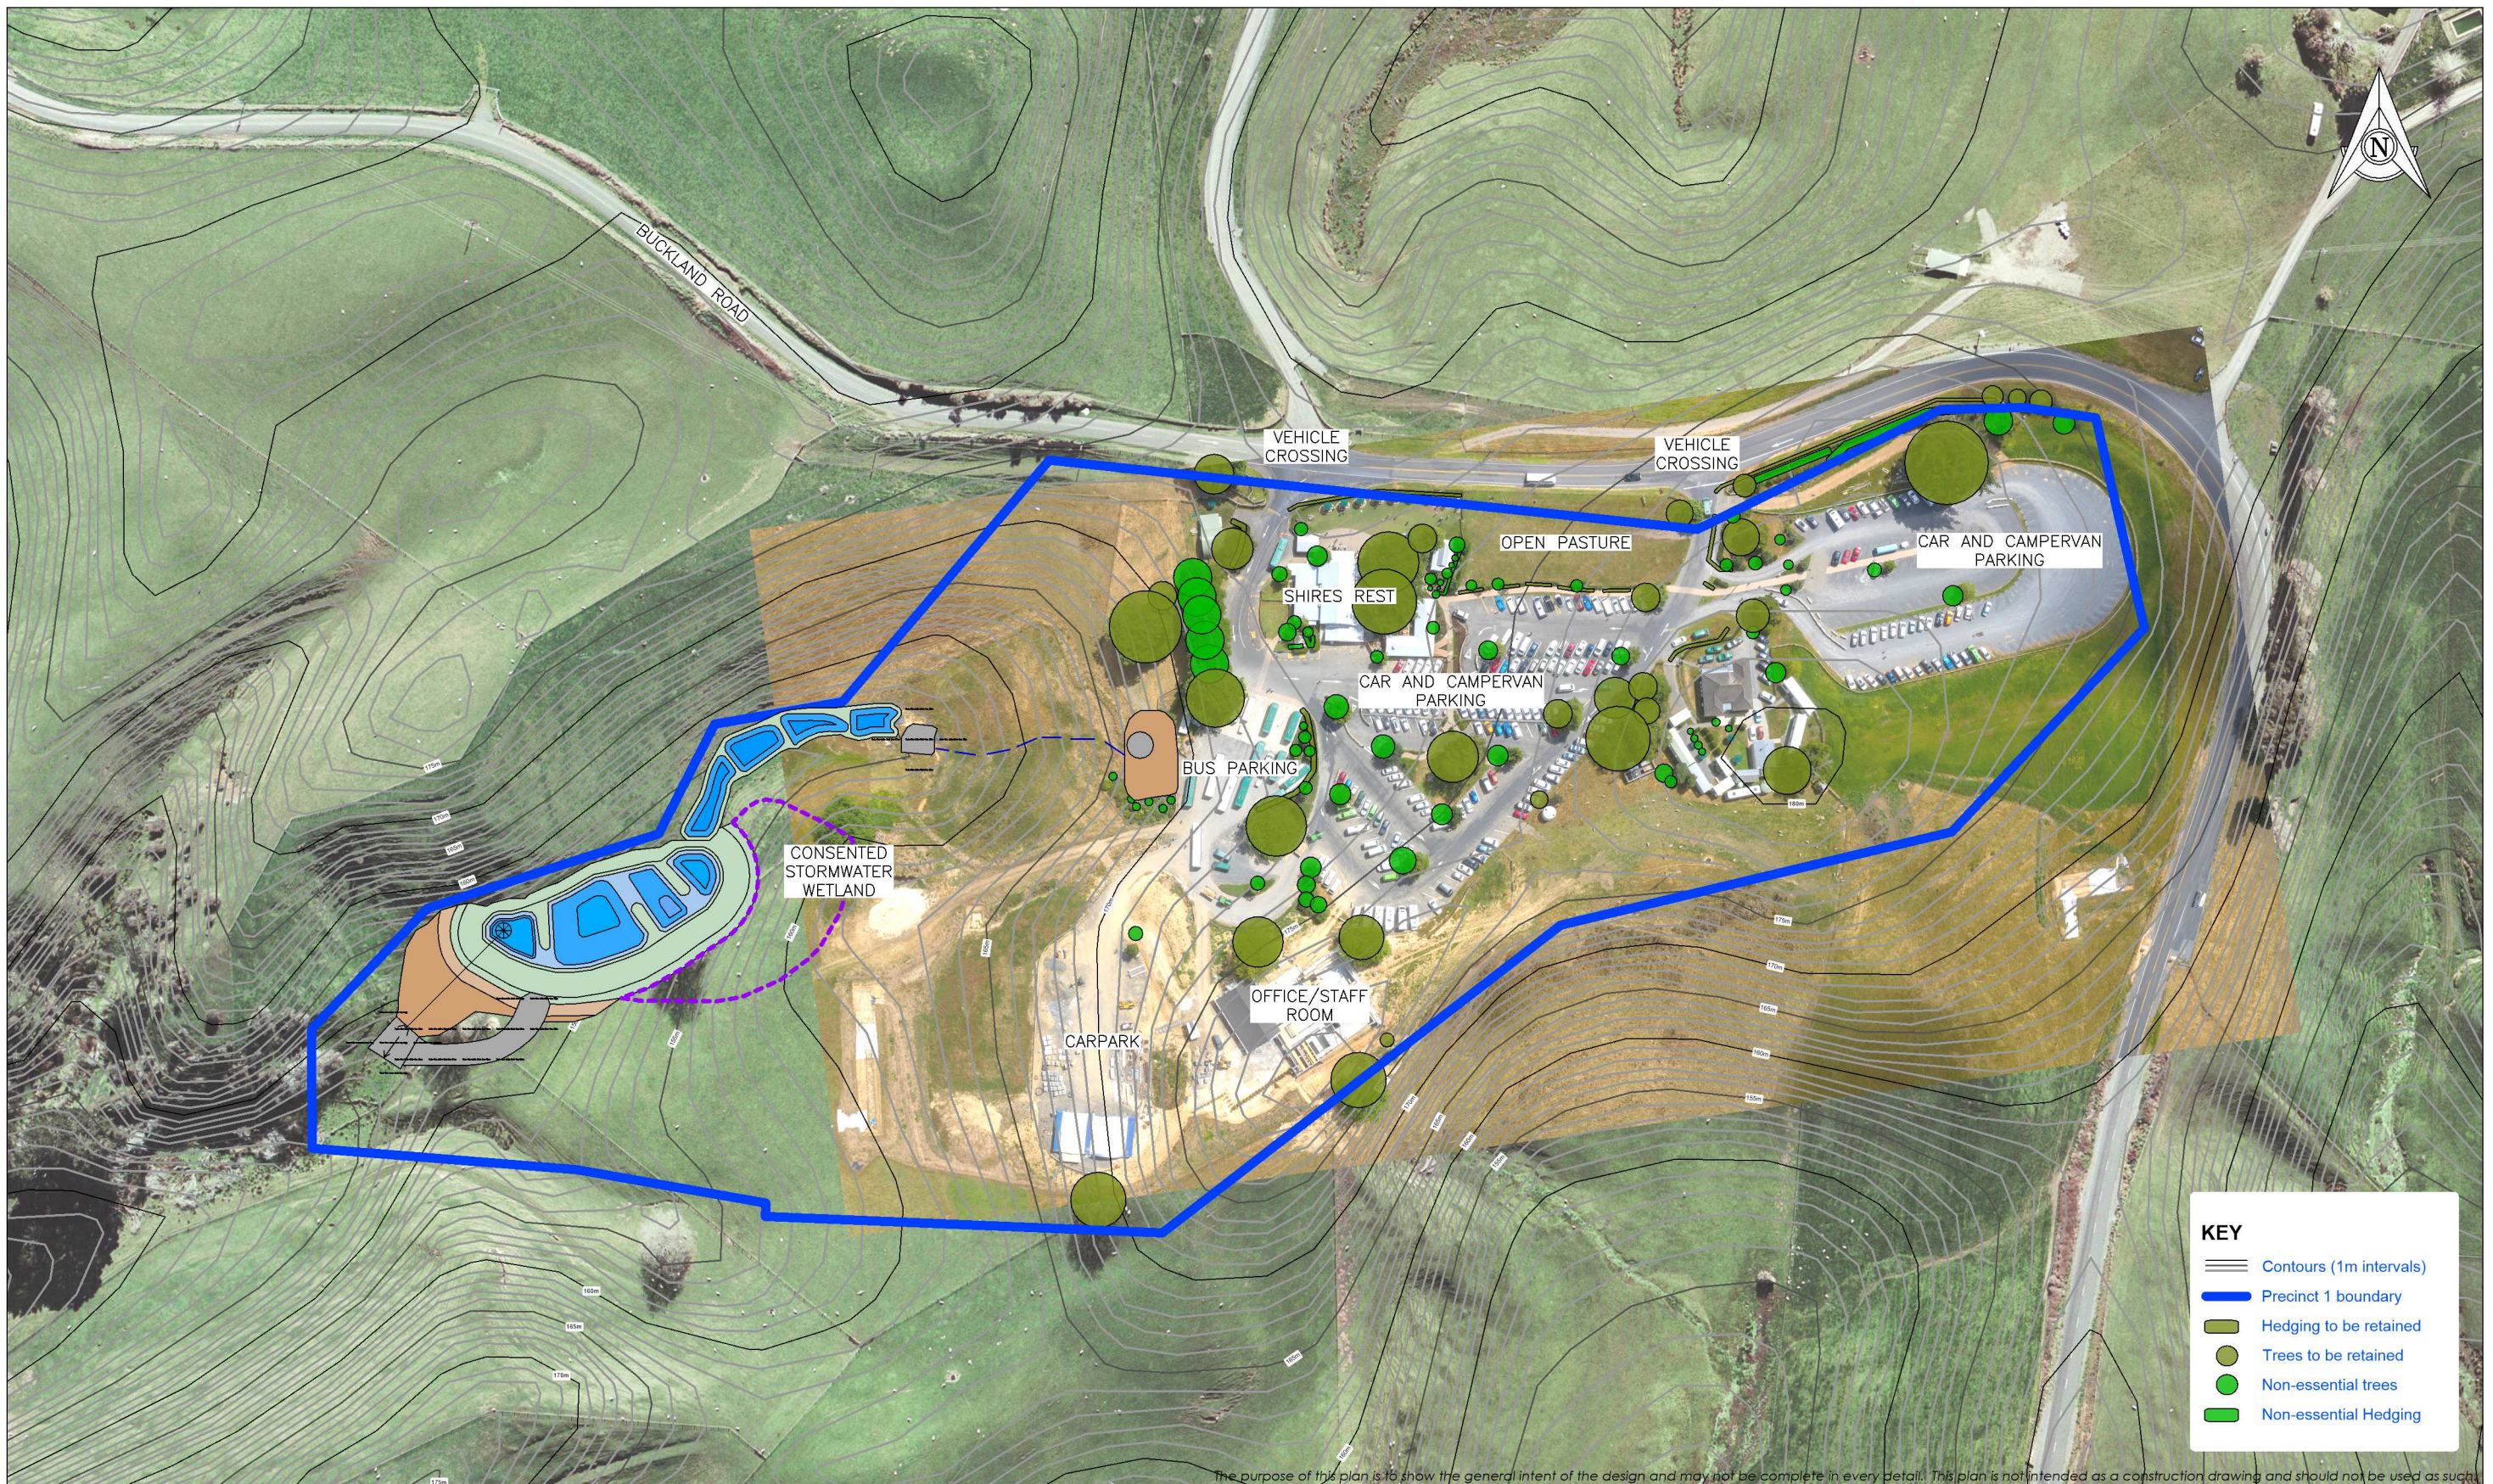

KEY

- Contours (1m intervals)
- Precinct 1 boundary
- Hedging to be retained
- Trees to be retained
- Non-essential trees
- Non-essential Hedging

HOBBITON ACCOMMODATION



Existing Planting: Precinct 1

CLIENT | RINGS SCENIC TOURS LTD. | PROJECT | 2019-011 | DATE | 30/05/2019 | REVISION | R7 | SCALE | 1:1500 @ A3

Plan No.

C2

DRAFT COPY
NOT APPROVED

JUNE 2019

DEVELOPMENT CONCEPT PLAN
HOBBITON MOVIE SET, BUCKLAND ROAD, MATAMATA

SHEET 4 OF 7