




HOBBITON ACCOMMODATION

Existing Planting: Precinct 1

CLIENT | RINGS SCENIC TOURS LTD. | PROJECT | 2019-011 | DATE | 30/05/2019 | REVISION | R7 | SCALE | 1:1500 @ A3

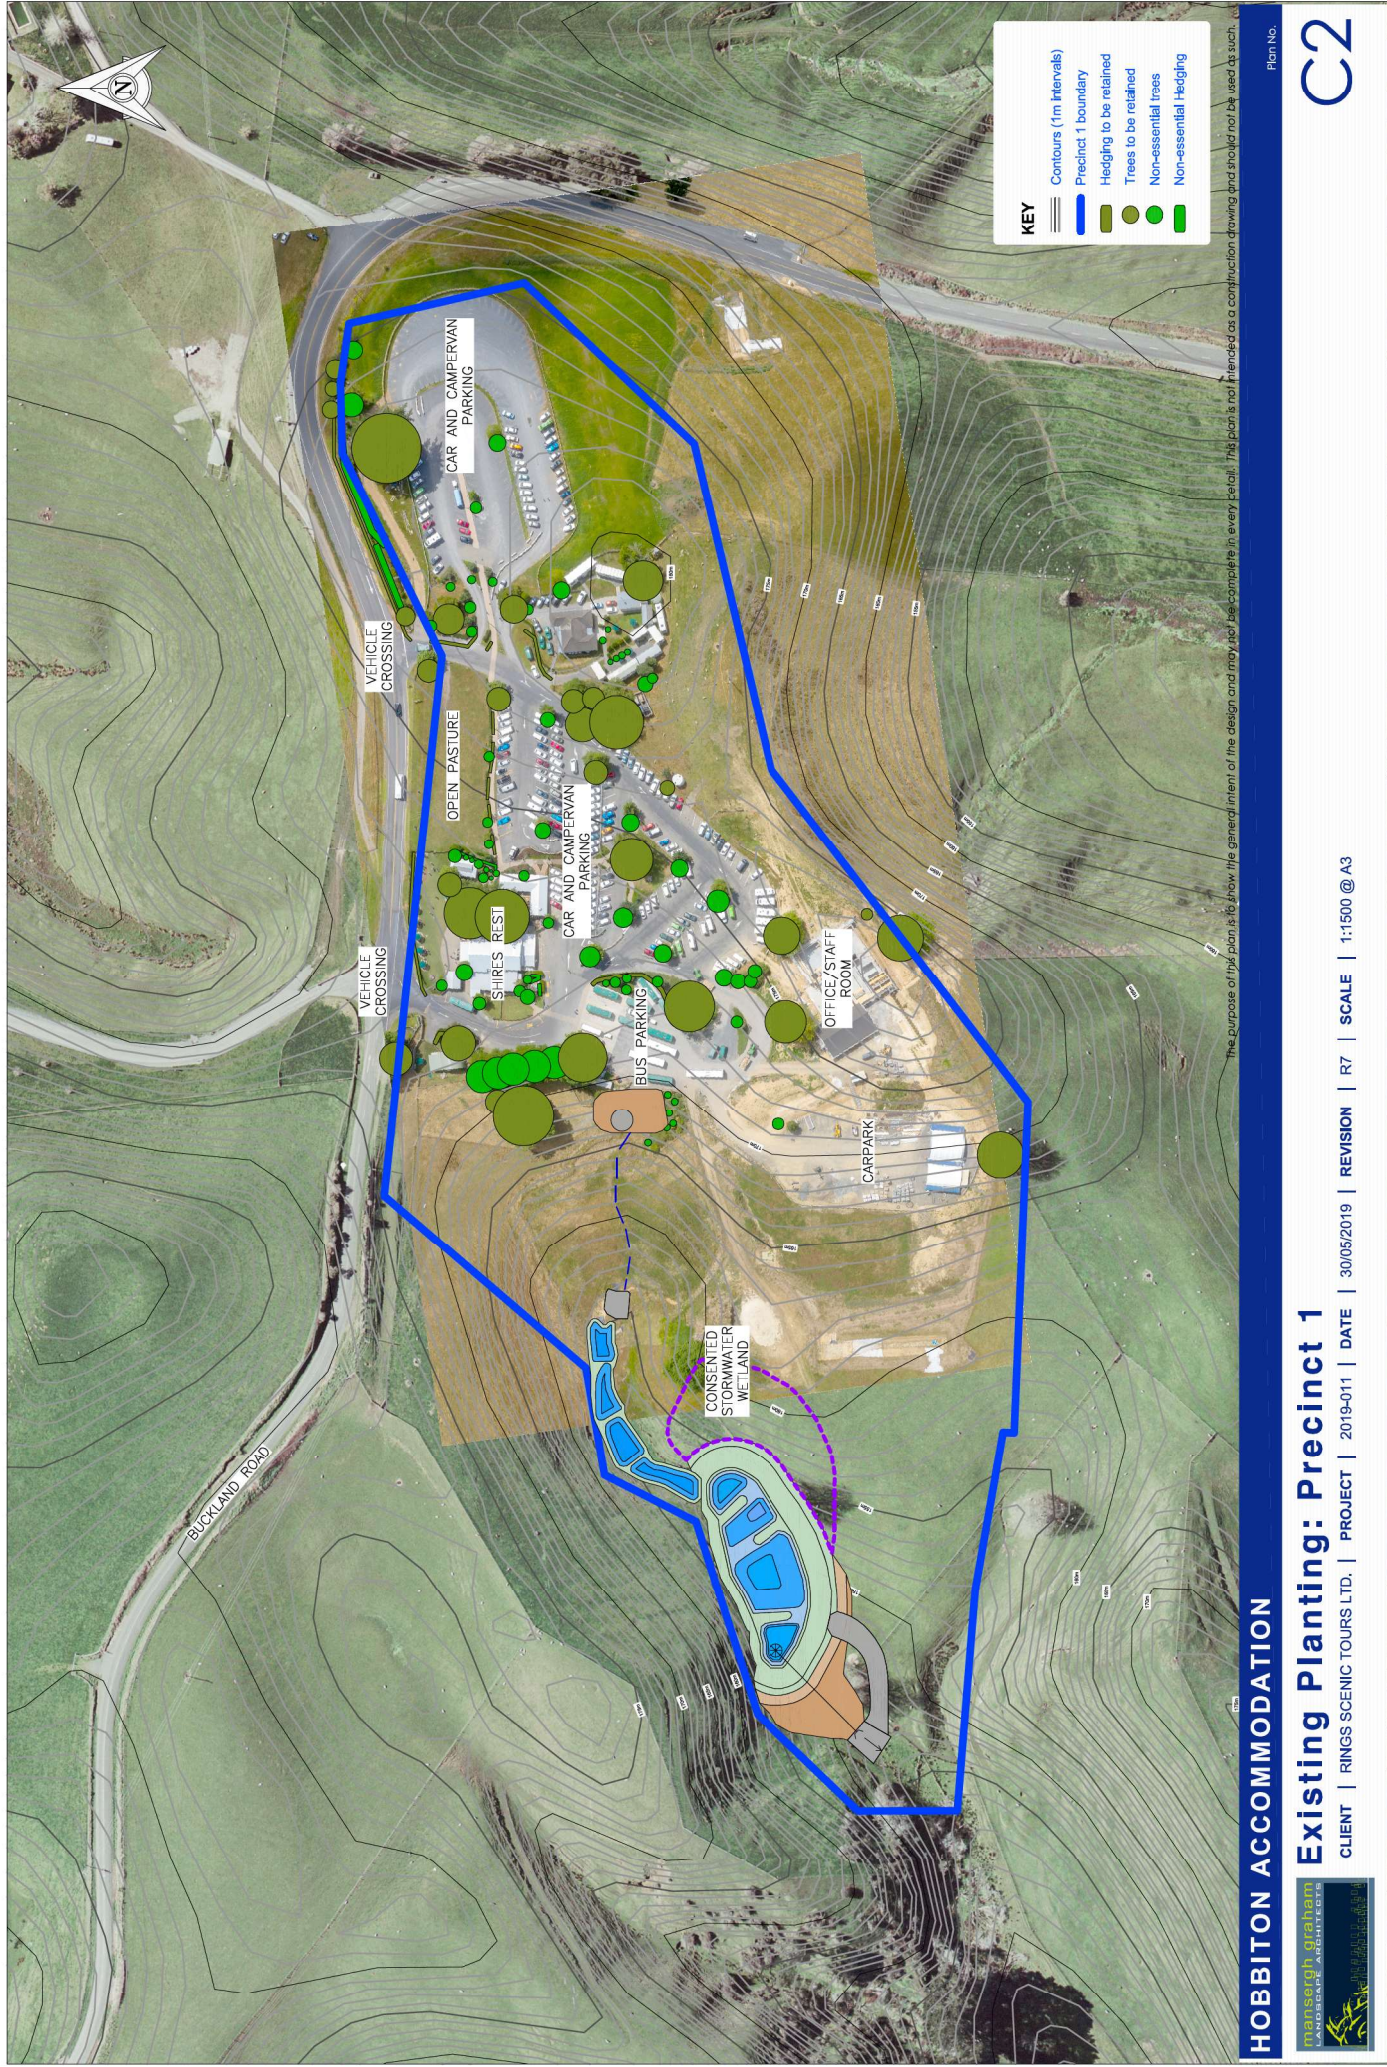

C2

Plan No.

DEVELOPMENT CONCEPT PLAN HOBBITON MOVIE SET, BUCKLAND ROAD, MATAMATA

SHEET 4 OF 7