


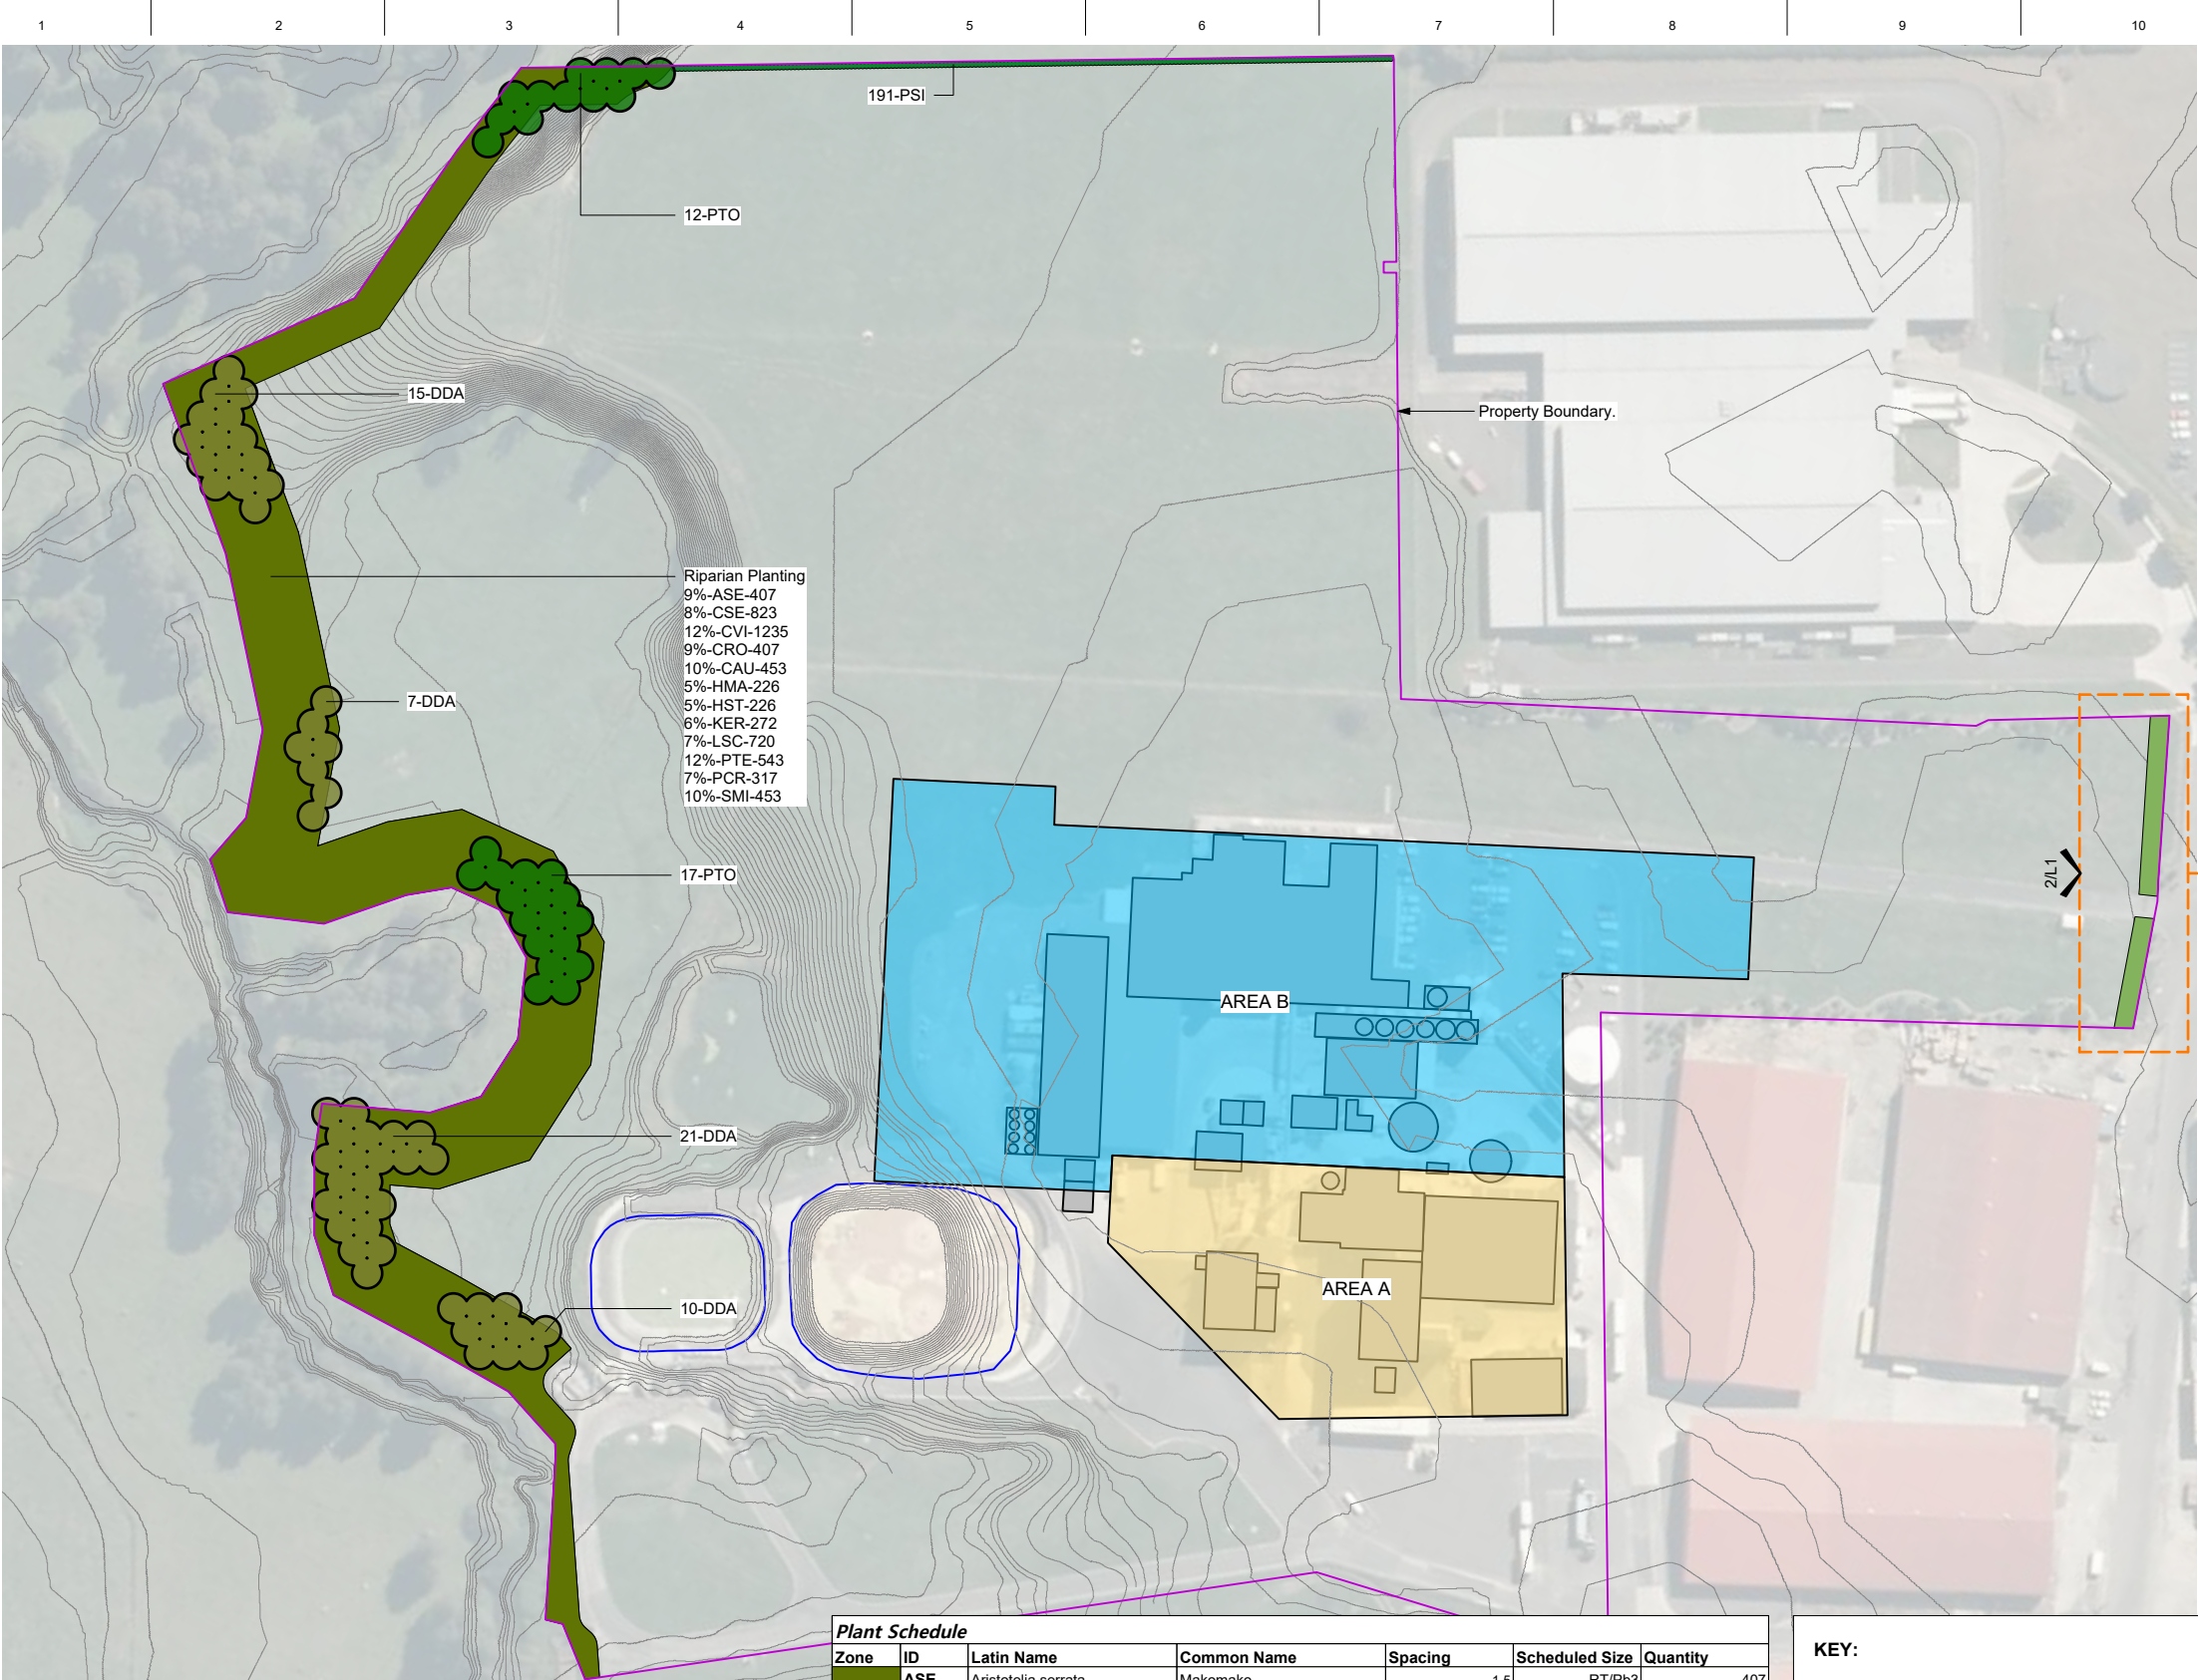

1 Planting Overview
Scale: 1:1000



3 Riparian Planting Typ. (Section-Elevation)
Scale: 1:100

Plant Schedule						
Zone	ID	Latin Name	Common Name	Spacing	Scheduled Size	Quantity
ASE	ASE	Aristotelia serrata	Makomako	1.5	RT/Pb3	407
	CSE	Carex secta	Purei	1	RT/Pb3	823
	CVI	Carex virgata	Pukio	1	RT/Pb3	1235
	CRO	Coprosma robusta	Karamu	1.5	RT/Pb3	407
CAU	CAU	Cordyline australis	Cabbage Tree	1.5	RT/Pb3	453
	DDA	Dacrycarpus dacrydioides	Kahikatea	7	2m	53
	FPR	Fuchsia procumbens	Creeping Fuchsia	0.75	Pb3	103
	HFL	Hebe 'Flame'	Hebe 'Flame'	0.7	Pb5	92
HMA	HMA	Hebe macrocarpa	Koromiko	1	RT/Pb3	226
	HST	Hebe stricta	Koromiko	1.5	RT/Pb3	226
	KER	Kunzea ericoides	Kanuka	1.5	RT/Pb3	272
	LSC	Leptospermum scoparium	Manuka	1	RT/Pb3	720
LLO	LLO	Lomandra longifolia	Nyalla	0.9	Pb5	86
	PTE	Phormium tenax	Harakeke	1.5	RT/Pb3	543
	PSI	Pittosporum Stephens Island	Pittosporum Stephens Island	1	1m	268
	PCI	Poa cita	Silver tussock	0.7	Pb3	132
PTO	PTO	Podocarpus totara var. totara	Totara	7	2m	29
	PCR	Pseudopanax crassifolius	Lancewood	1.5	RT/Pb3	317
	SMI	Sophora microphylla	Kowhai	1.5	RT/Pb3	453
	SMI	Sophora microphylla	Kowhai	1.5	RT/Pb3	453
Total						6845

KEY:

Amenity plant and specimen tree labels:


21-DDA
Quantity Plant species code (refer schedule)

Riparian planting labels:

10%-CAU-458
% of total plants within planted area Plant species code (refer schedule) Quantity

Plant types indicated in planting schedule:

- Amenity Planting - Stage 1
- Specimen Tree - Stage 1
- Riparian planting - Stage 2

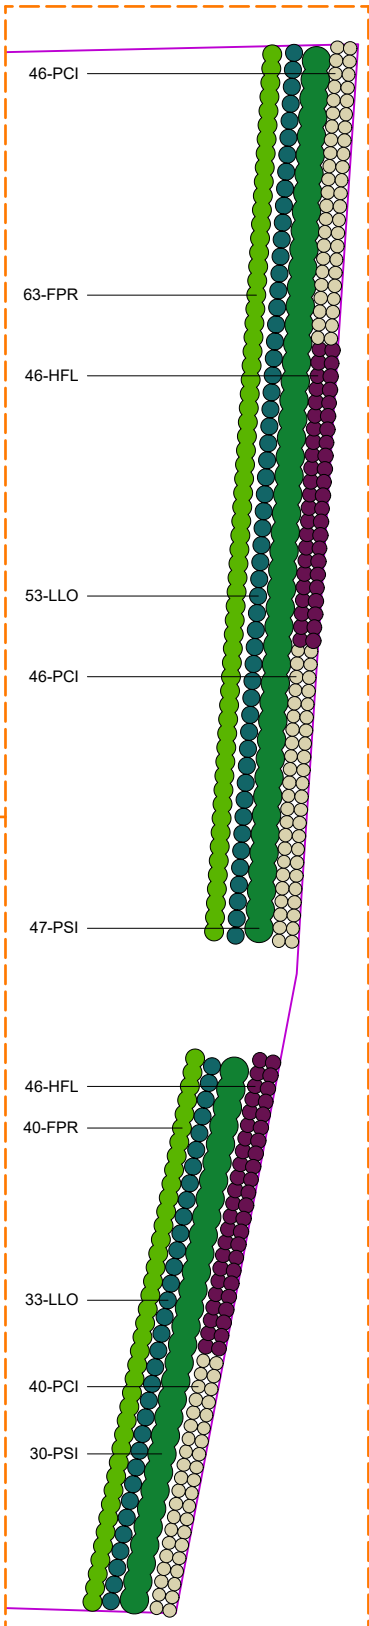

2 Amenity Planting Detail.
Scale: 1:200



Consultants:

The purpose of this plan is to show the general intent of the design and may not be complete in every detail. This plan shall be read in conjunction with all other contract documents. Should quantities differ between the plan and specifications or clarification is required, contact the designated project manager before proceeding. The contractor shall confirm all dimensions and quantities on site before commencing work.

Drawn By: CT
Checked: DM
Revision No: R1
Amendments:

R1: 01-08-17
- Key included.
- L2 Reference box added.
- Southern riparian planting around amended.

Project:

OPEN COUNTRY DAIRY
FUTURE EXPANSION, WAHAROA

Client:

Open Country Dairy

Plan Name:
Planting Plan

A3 Scale: Not Shown
A1 Scale: As Shown
Date: 27-04-17
Project No: 2017-021
Issue: CONTRACT

Plan Number:

L1